


Option 1: Where ozone mixing pump
will be outside the Disinfection tank

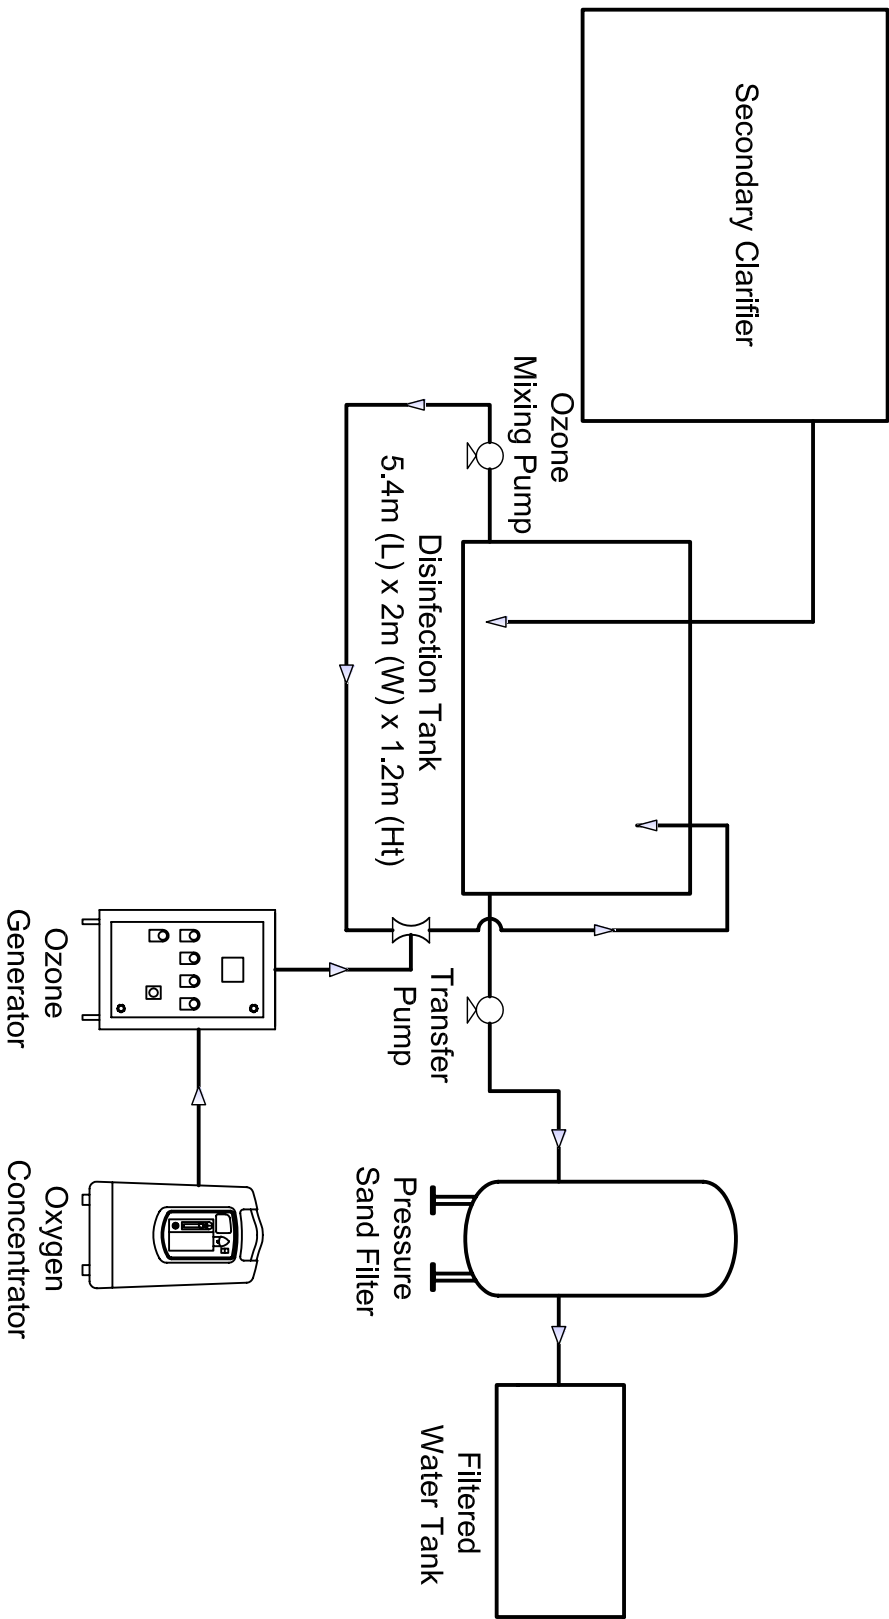

COPYRIGHT

This drawing is the property of Chemtronics Technologies (India) Pvt. Ltd. No part of this drawing should be copied or reproduced without written approval from Chemtronics Technologies (India) Pvt. Ltd.

REV. NO.	DESCRIPTION



APPD. BY	S. SHAH
CHKD. BY	ARCHANA
DRAWN BY	NAZIM

SCALE	N.T.S.
-------	--------


CHEMTRONICS TECHNOLOGIES (INDIA) PVT. LTD.
28, Satyom Ind. Estate, Subash Road, Jogeshwar(East), Mumbai-400060 (India)
Email : response@chemtronicsindia.com
URL : www.chemtronicsindia.com
Tel.:+91-22-65269554
+91-22-32914823
Fax:+91-22-28379933

CLIENT :

STP TERTIARY OZONATION PLANT

DRG.NO.	SHEET NO.	REV.NO.
	1	OFF 1
		0

Option 2: Where ozone mixing pump will be inside the disinfection tank

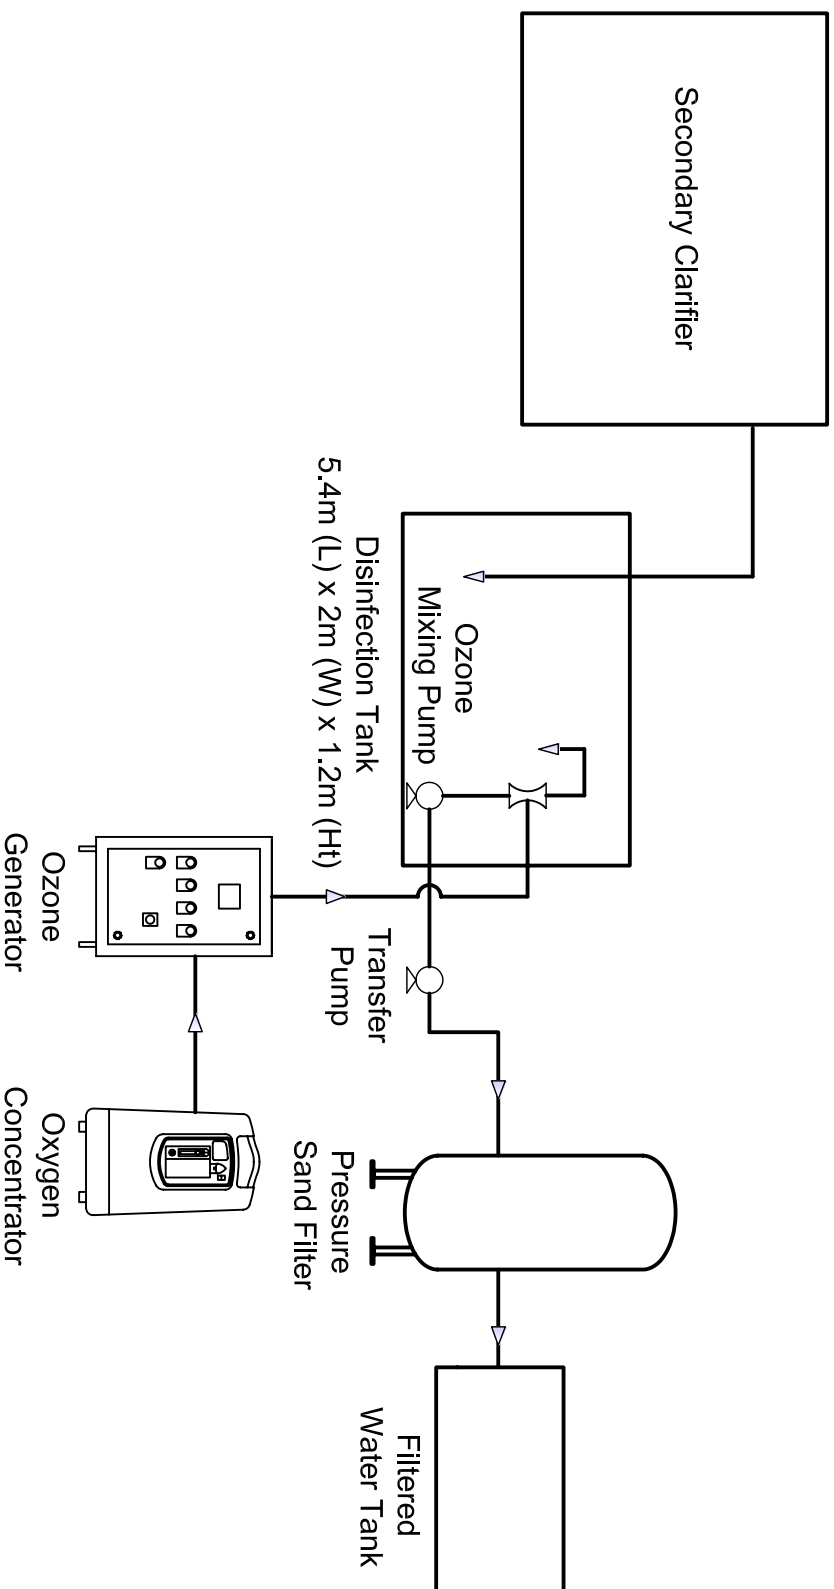

COPYRIGHT

This drawing is the property of Chemtronics Technologies (India) Pvt. Ltd. No part of this drawing should be copied or reproduced without written approval from Chemtronics Technologies (India) Pvt. Ltd.



CHEMTRONICS TECHNOLOGIES (INDIA) PVT. LTD.

CLIENT :


STP TERTIARY OZONATION PLANT

DRG.NO.

SHEET NO.

REV.NO.

Option 3: Where ozone mixing pump will be inside the filtered water tank & disinfection has been done after filtration with one more set of PSF & transfer pump

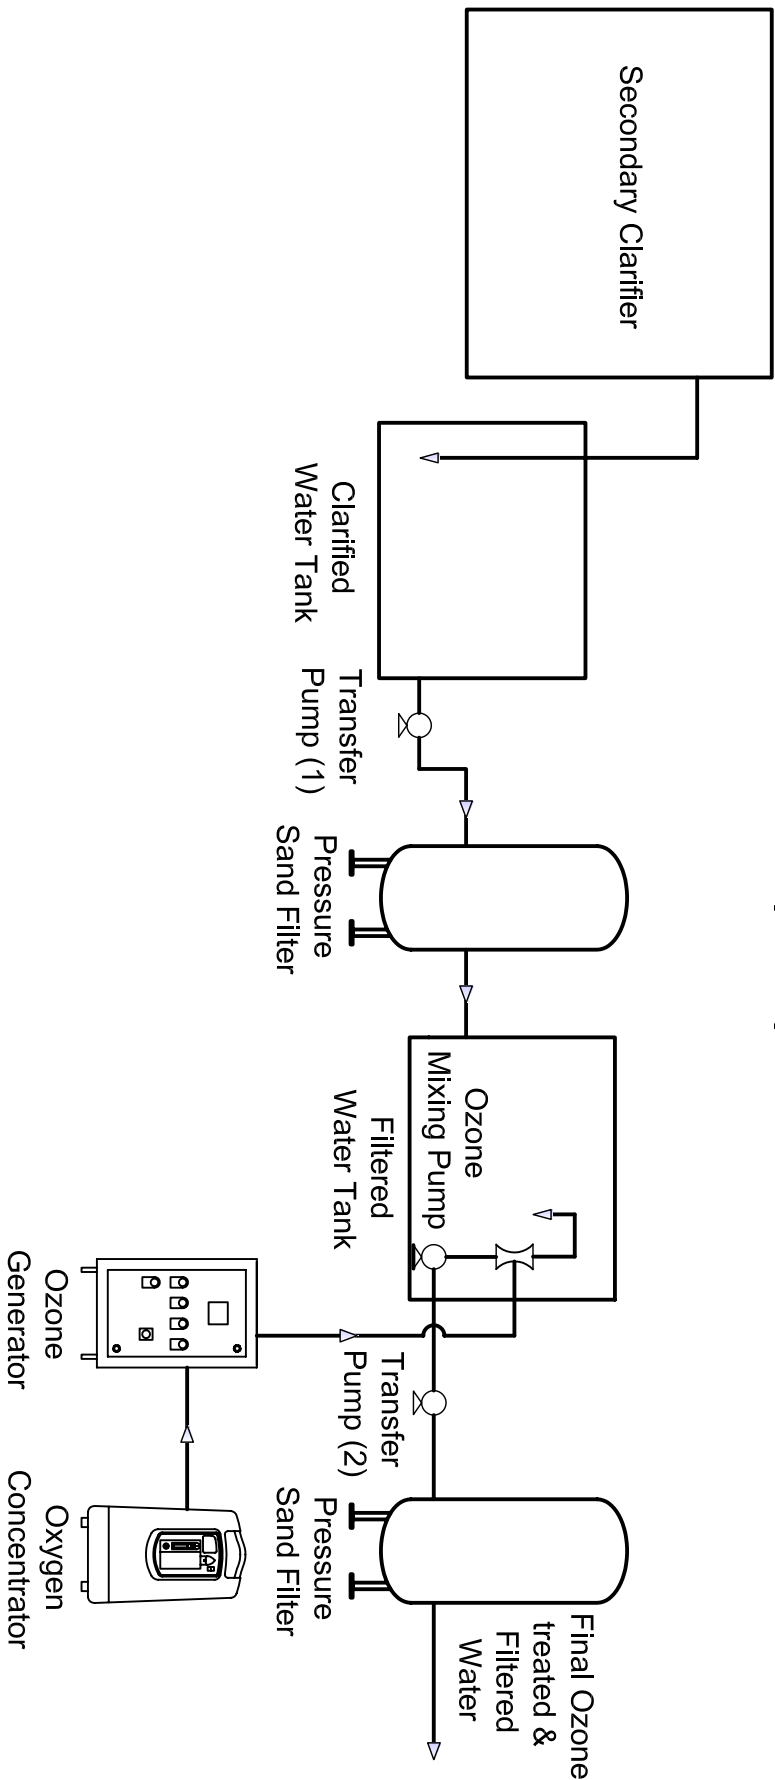

COPYRIGHT

This drawing is the property of Chemtronics Technologies (India) Pvt. Ltd. No part of this drawing should be copied or reproduced without written approval from Chemtronics Technologies (India) Pvt. Ltd.

REV. NO.	DESCRIPTION	APPD. BY	DATE
1			
2			
3			



APPD. BY	S. SHAH
CHKD. BY	ARCHANA
DRAWN BY	NAZIM
ALL DIMENSIONS ARE IN MM	SCALE
	N.T.S.


CHEMTRONICS TECHNOLOGIES (INDIA) PVT. LTD.
28, Satyam Ind. Estate, Subash Road, Jogeshwar(East), Mumbai-400060 (India)
Email : response@chemtronicsindia.com
URL : www.chemtronicsindia.com
Tel.:+91 -22-65269554
+91 -22-32914823
Fax:+91 -22-28379933

CLIENT :

STP TERTIARY OZONATION PLANT

DRG.NO.	SHEET NO.	REV.NO.
	1	OFF 1
		0

Option 4: Where online ozonation has been done

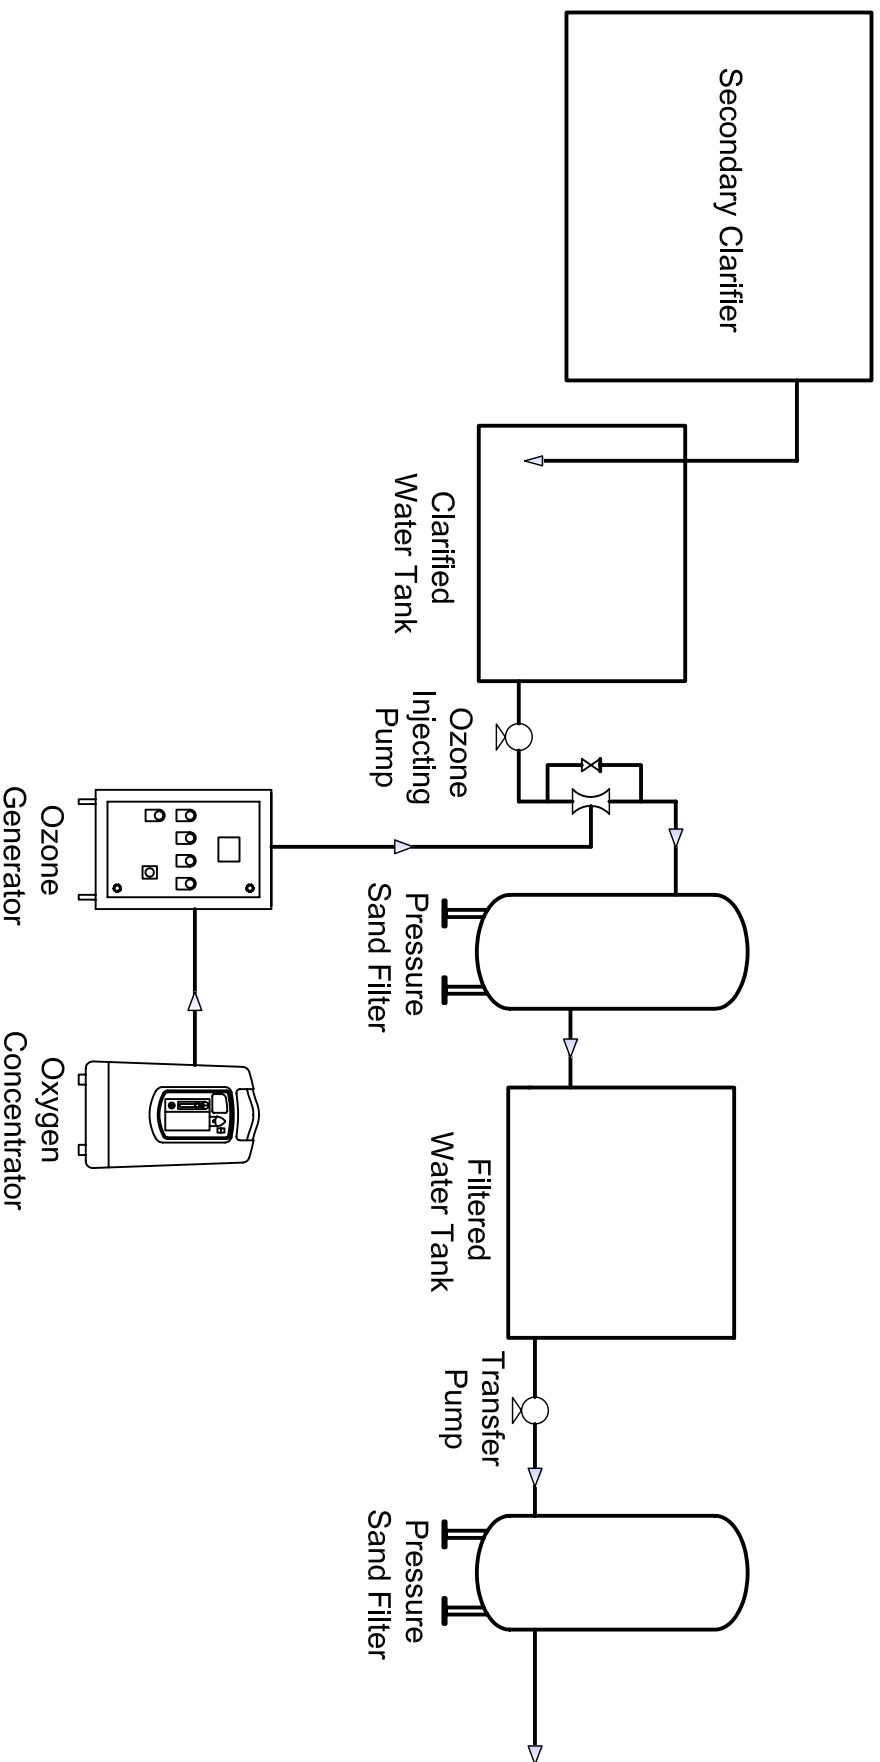

COPYRIGHT

This drawing is the property of Chemtronics Technologies (India) Pvt. Ltd. No part of this drawing should be copied or reproduced without written approval from Chemtronics Technologies (India) Pvt. Ltd.



CHEMTRONICS TECHNOLOGIES
(INDIA) PVT. LTD.

CLIENT :

STP TERTIARY OZONATION PLANT

DRG.NO.

SHEET NO.

REV.NO.

APPD. BY S. SHAH
CHKD. BY ARCHANA
DRAWN BY NAZIM

SCALE N.T.S.

28,Satyam Ind. Estate, Subash Road,
Jogeshwar(East), Mumbai-400060 (India)
Email : response@chemtronicsindia.com
URL : www.chemtronicsindia.com
Tel:++91 -22-65269554
+91 -22-32914823
Fax:++91 -22-28379933

1 2 3 4 5 6 7 8